


Is FP Weld required?

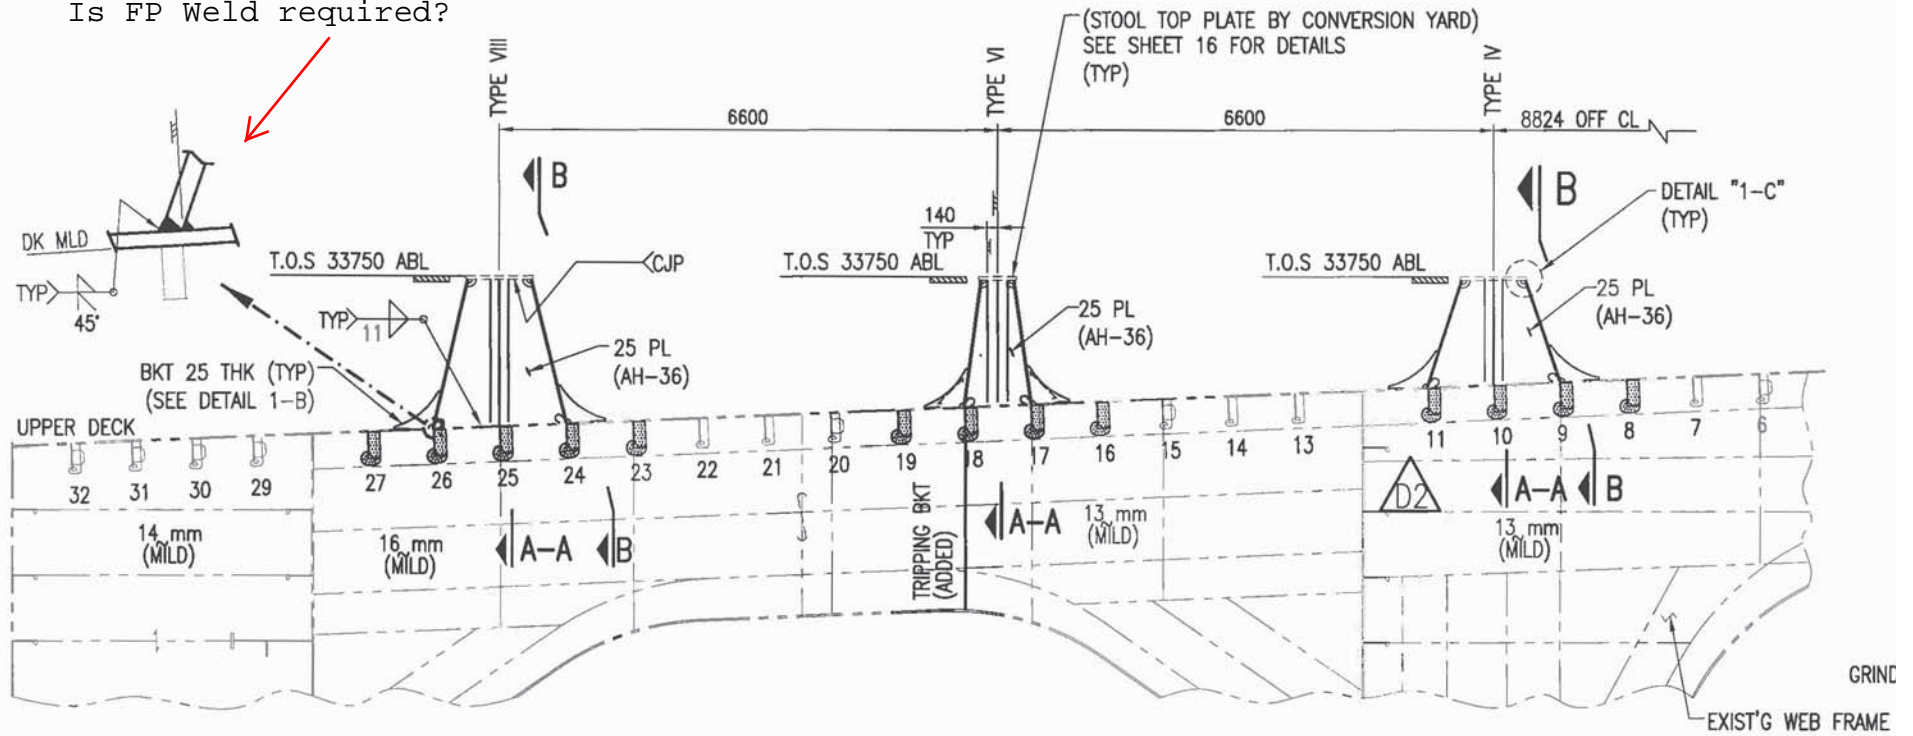

TYPICAL TRANSVERSE SECTION FOR ANCHOR STOOL TYPES IV, VI, & VIII

LOOKING AFT
SCALE 1:100